

There may be deviations in the technical specifications and/or fittings.

Modular building consisting of:
cabins: 1x08'
internal height: 2200 mm
colour: R: RAL 7035 P:RAL 7035

General

Internal finish: white

Electrics

Electric GB (230V/32A/3-poles)

Floor assembly

Floor insulation: 60 mm mineral wool

 Surestep flooring - pulled up on sides

Roof assembly

Roof insulation: 120 mm MW

panels


Wall insulation: 45 mm PU

Sanitary


Shower with catcher ring (GB)

Pressure reduction valve incl. backwash filter (GB)

08wc-shower-7035-010.dwg

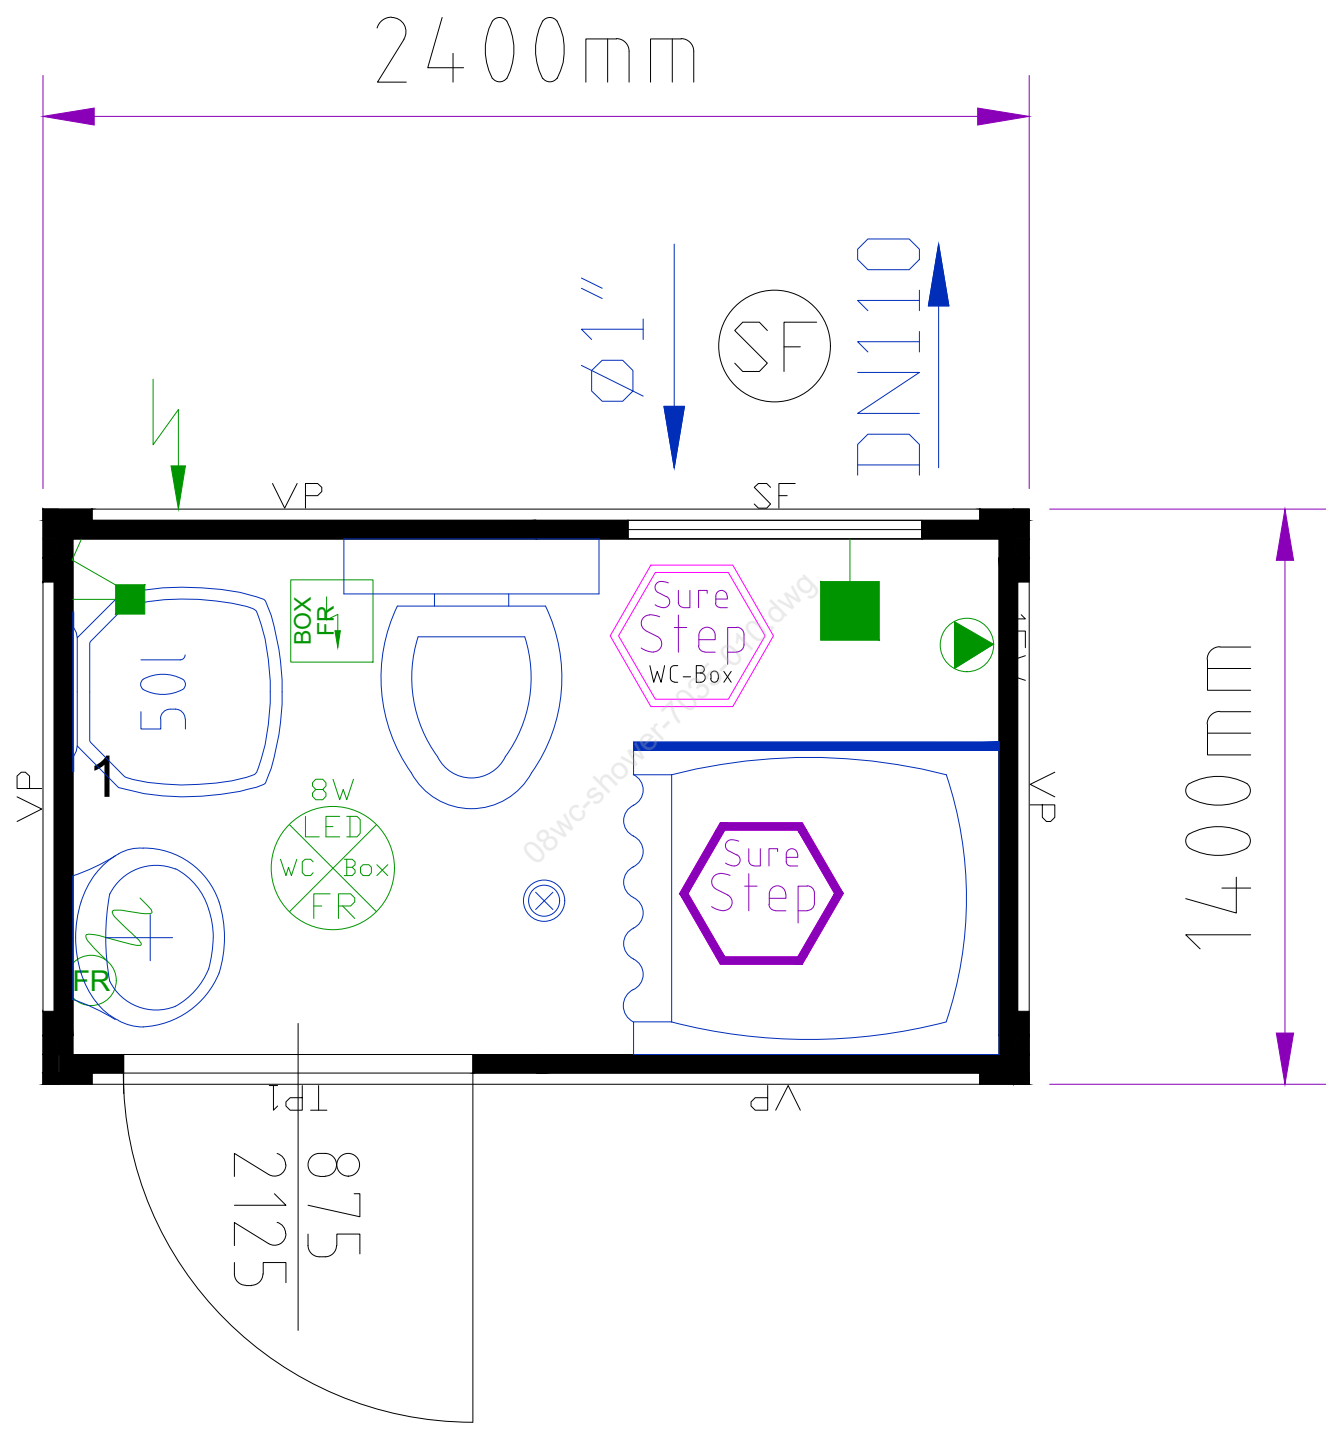

CONTAINEX

drawing made by: 
drawing date: 22.11.2022 12:09:11
drawing no: 08wc-shower-7035-010.dwg

Please confirm and return it
date: _____ signature, company stamp: _____